





Lillevilla Kolima / LV488

Pilariperustus - Pillar foundation - Pelargrund

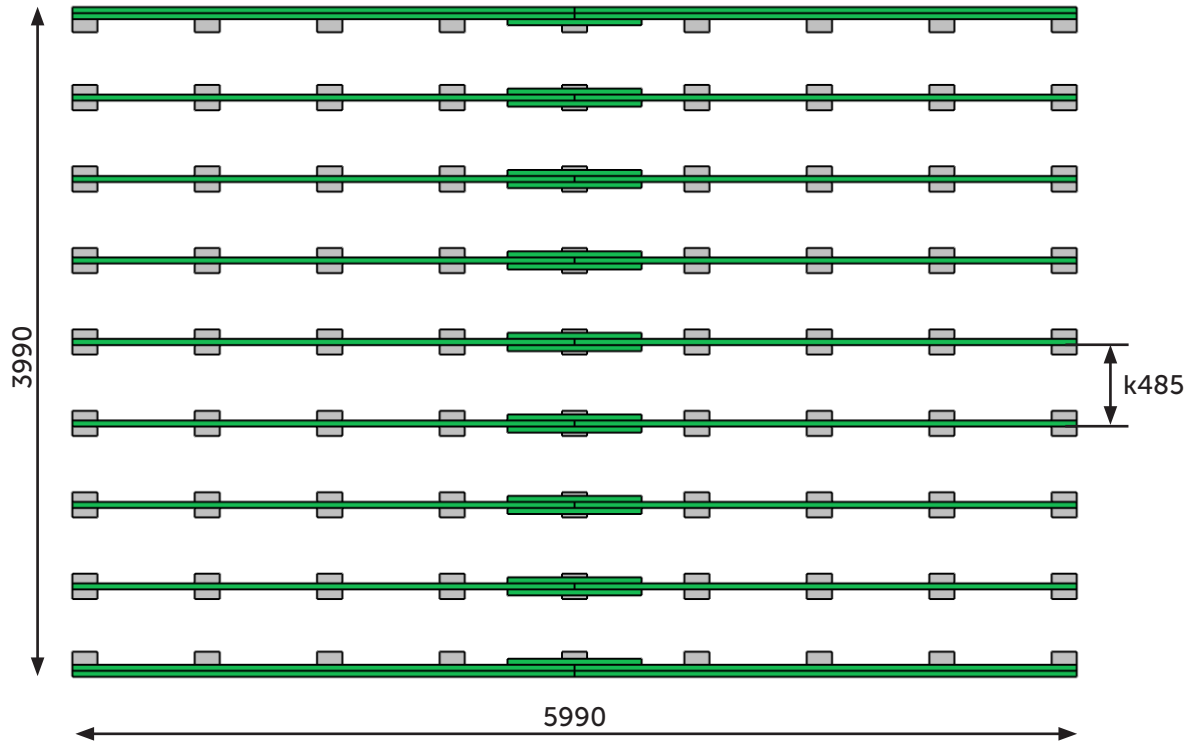

huopakaista- ei sisälly toimitukseen
bituminous felt - not included
takfiltremsa - ingår ej



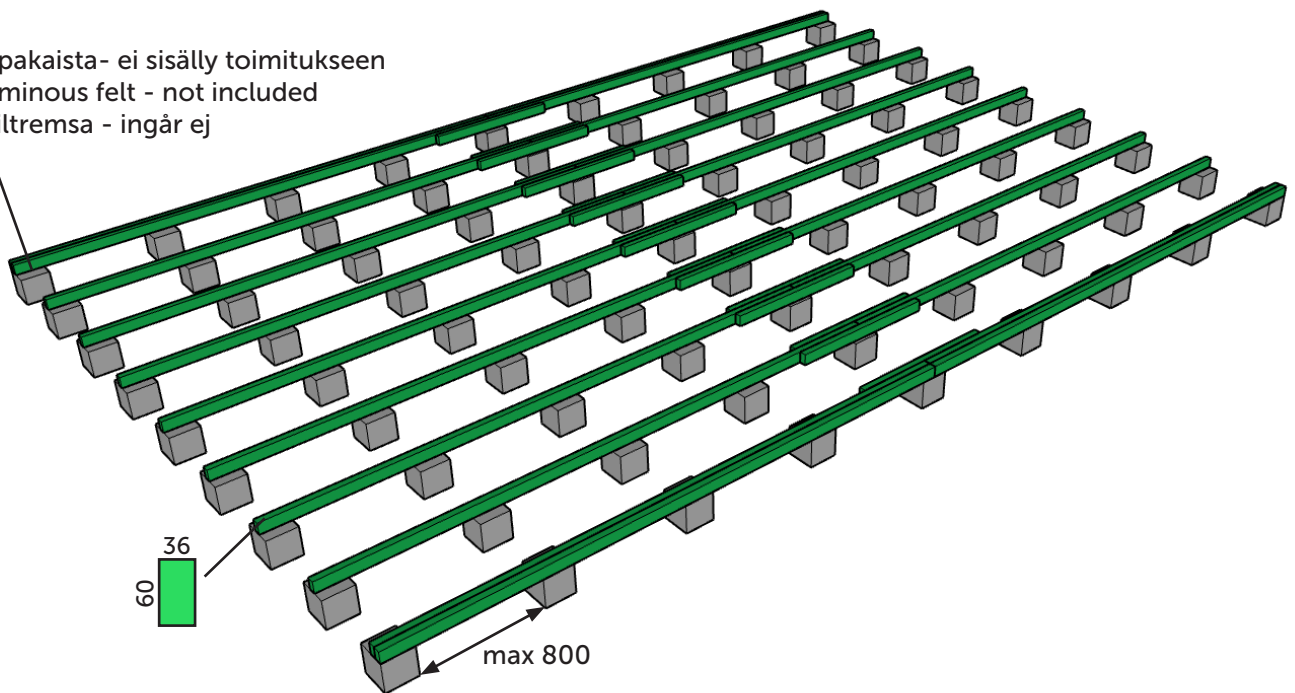



max 150 kg/m²

Lillevilla Kolima / LV488



Pilariperustus haltijapalkein- Pillar foundation with extra beams- Pelargrund med bärlinor

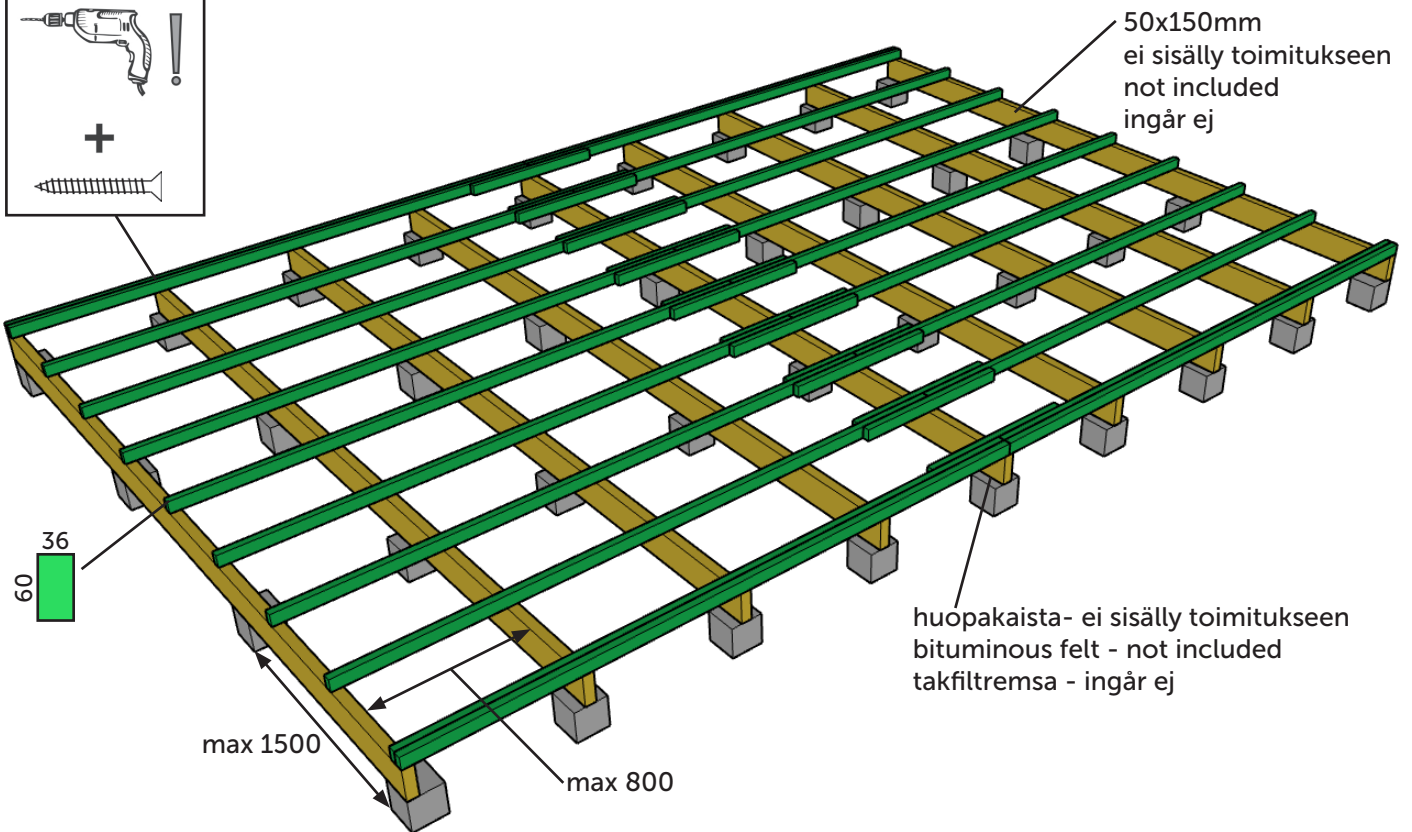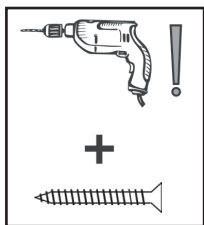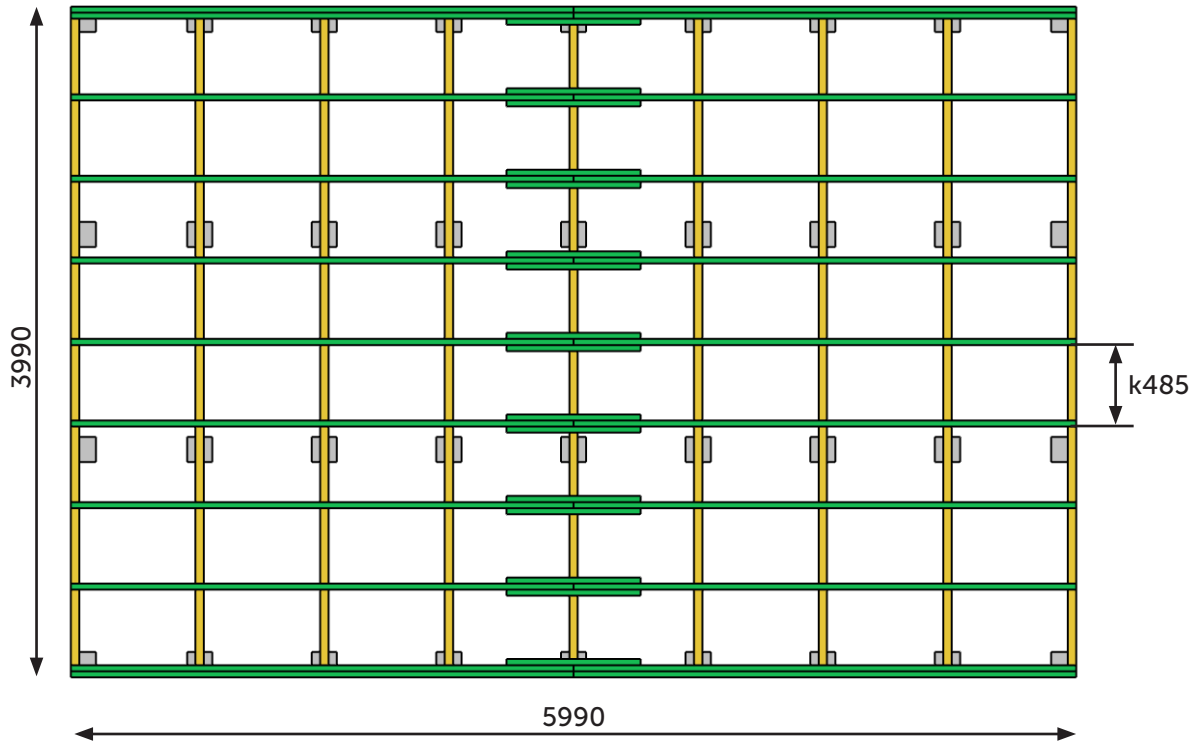

 max 150 kg/m²