





Lillevilla 489

Pilariperustus - Pillar foundation - Pelargrund

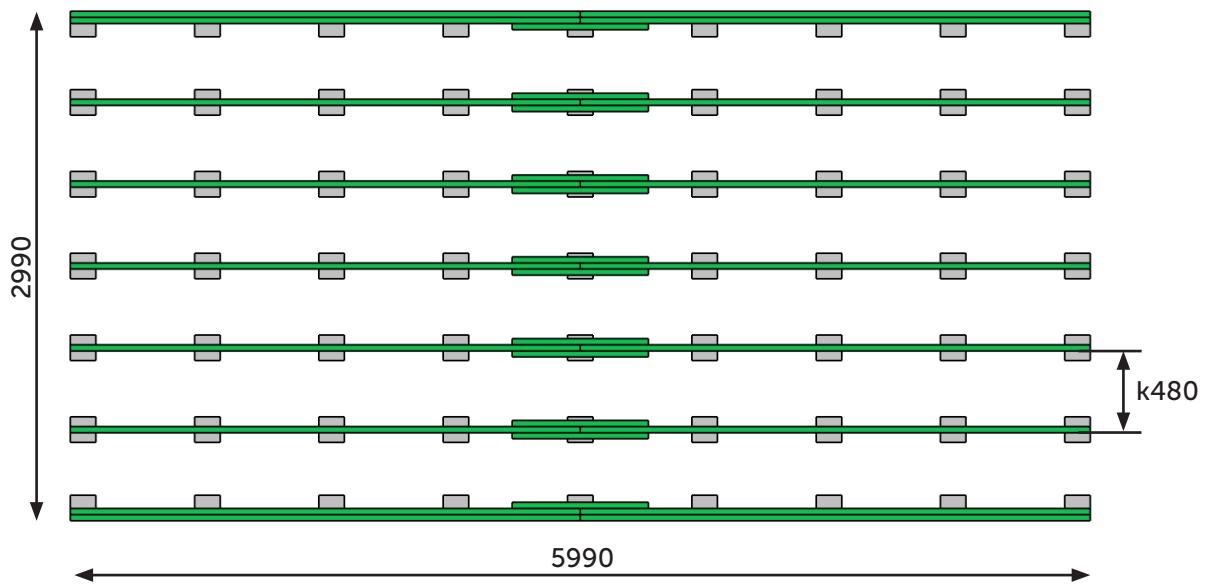



huopakaista- ei sisälly toimitukseen
bituminous felt - not included
takfiltrermsa - ingår ej

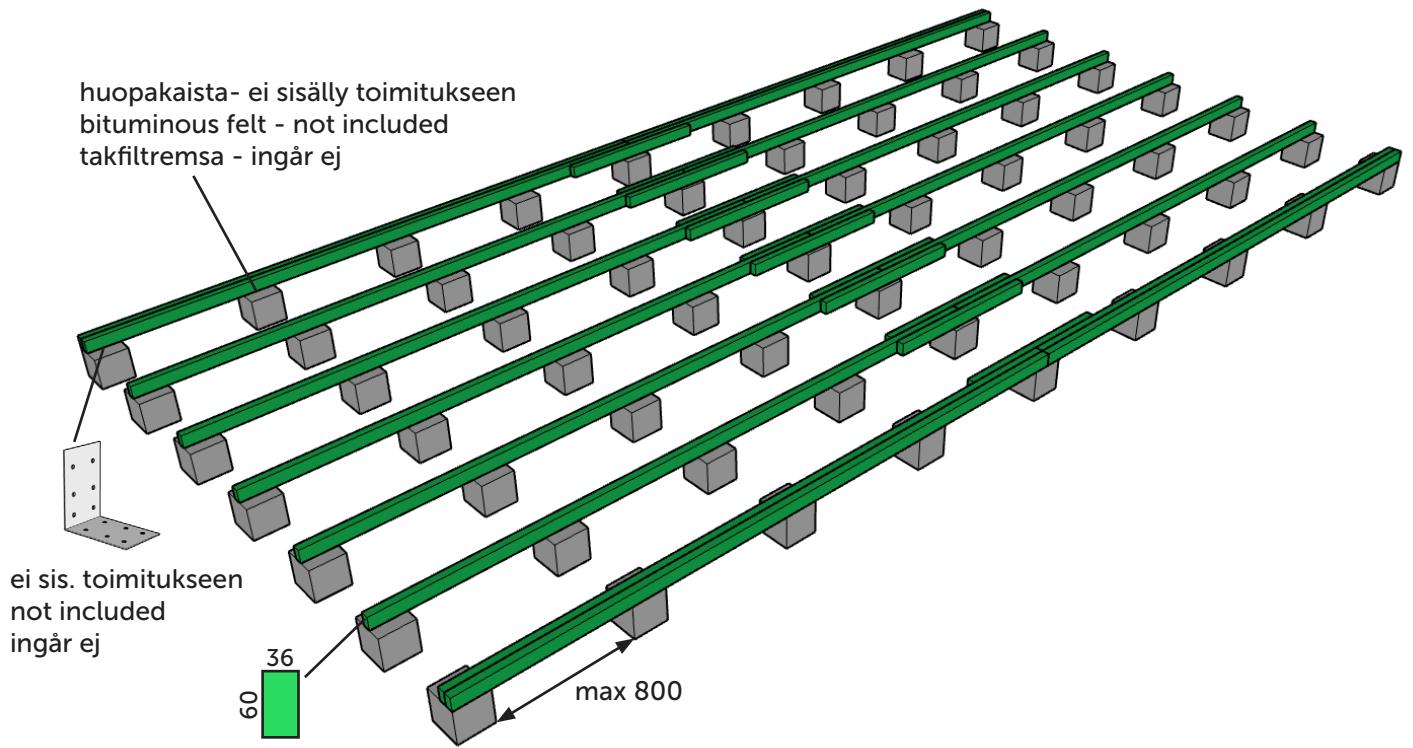

max 150 kg/m²

Lillevilla 489

Pilariperustus haltijapalkein- Pillar foundation with extra beams- Pelargrund med bärlinor

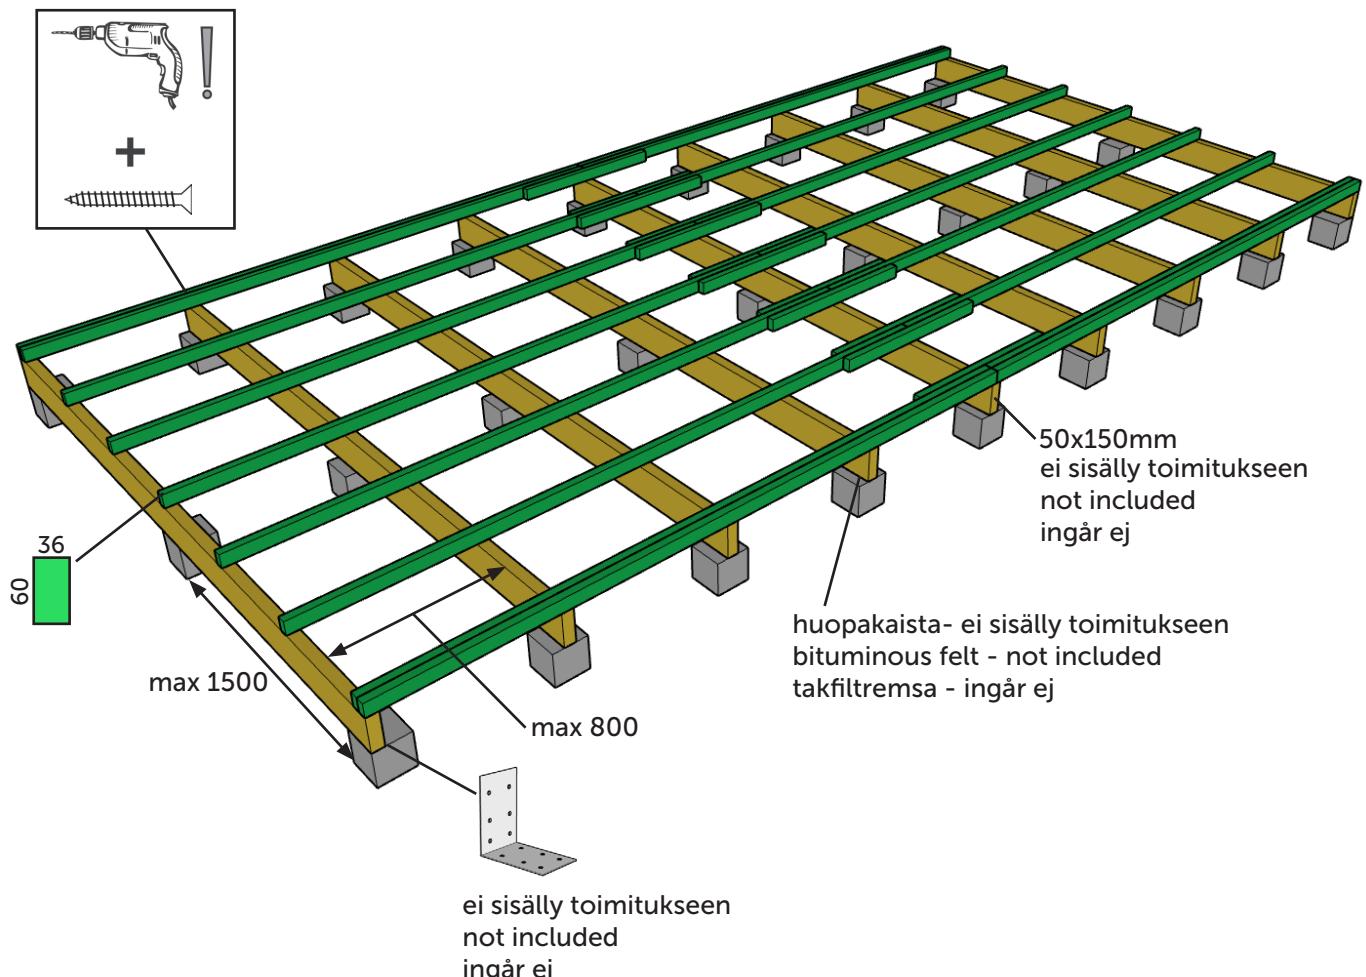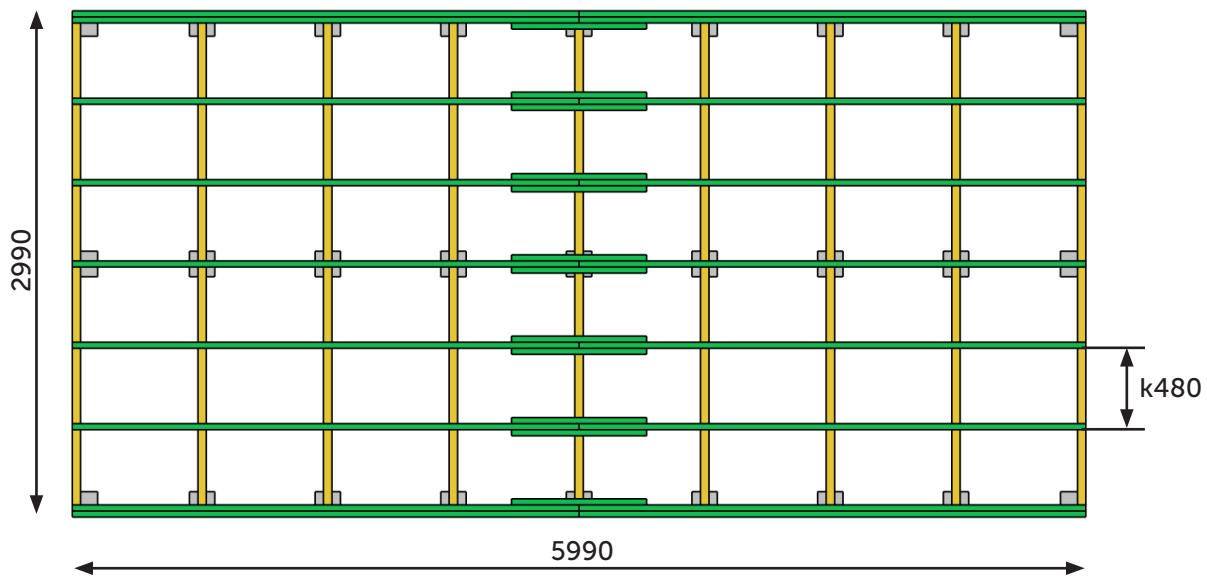

max 150 kg/m²